


**LEGEND**

- Fire Hydrant
- Air Valve
- ⊗ Water Meter
- Pressure Reducing Valve


**Water Main**

- 3/4"
- 1"
- 1 1/4"
- 1 1/2"
- 2"
- 3"
- 4"
- 5"
- 6"
- 8"
- 10"
- 12"
- 14"
- 16"
- 18"
- 20"
- 24"
- Retired Water Main

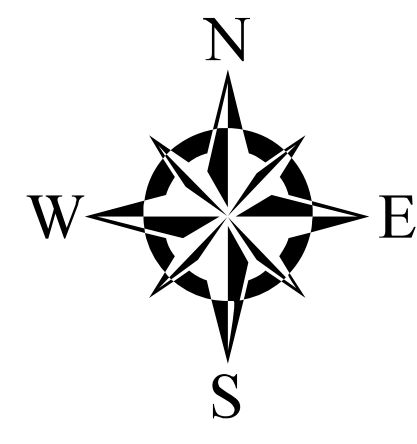

**YEAR 2017 WATER MAIN EXTENSIONS**

The Borough of Chambersburg makes no representations or warranties of any kind, expressed or implied, about the completeness, accuracy, reliability, suitability, or availability with respect to the information provided through this document.

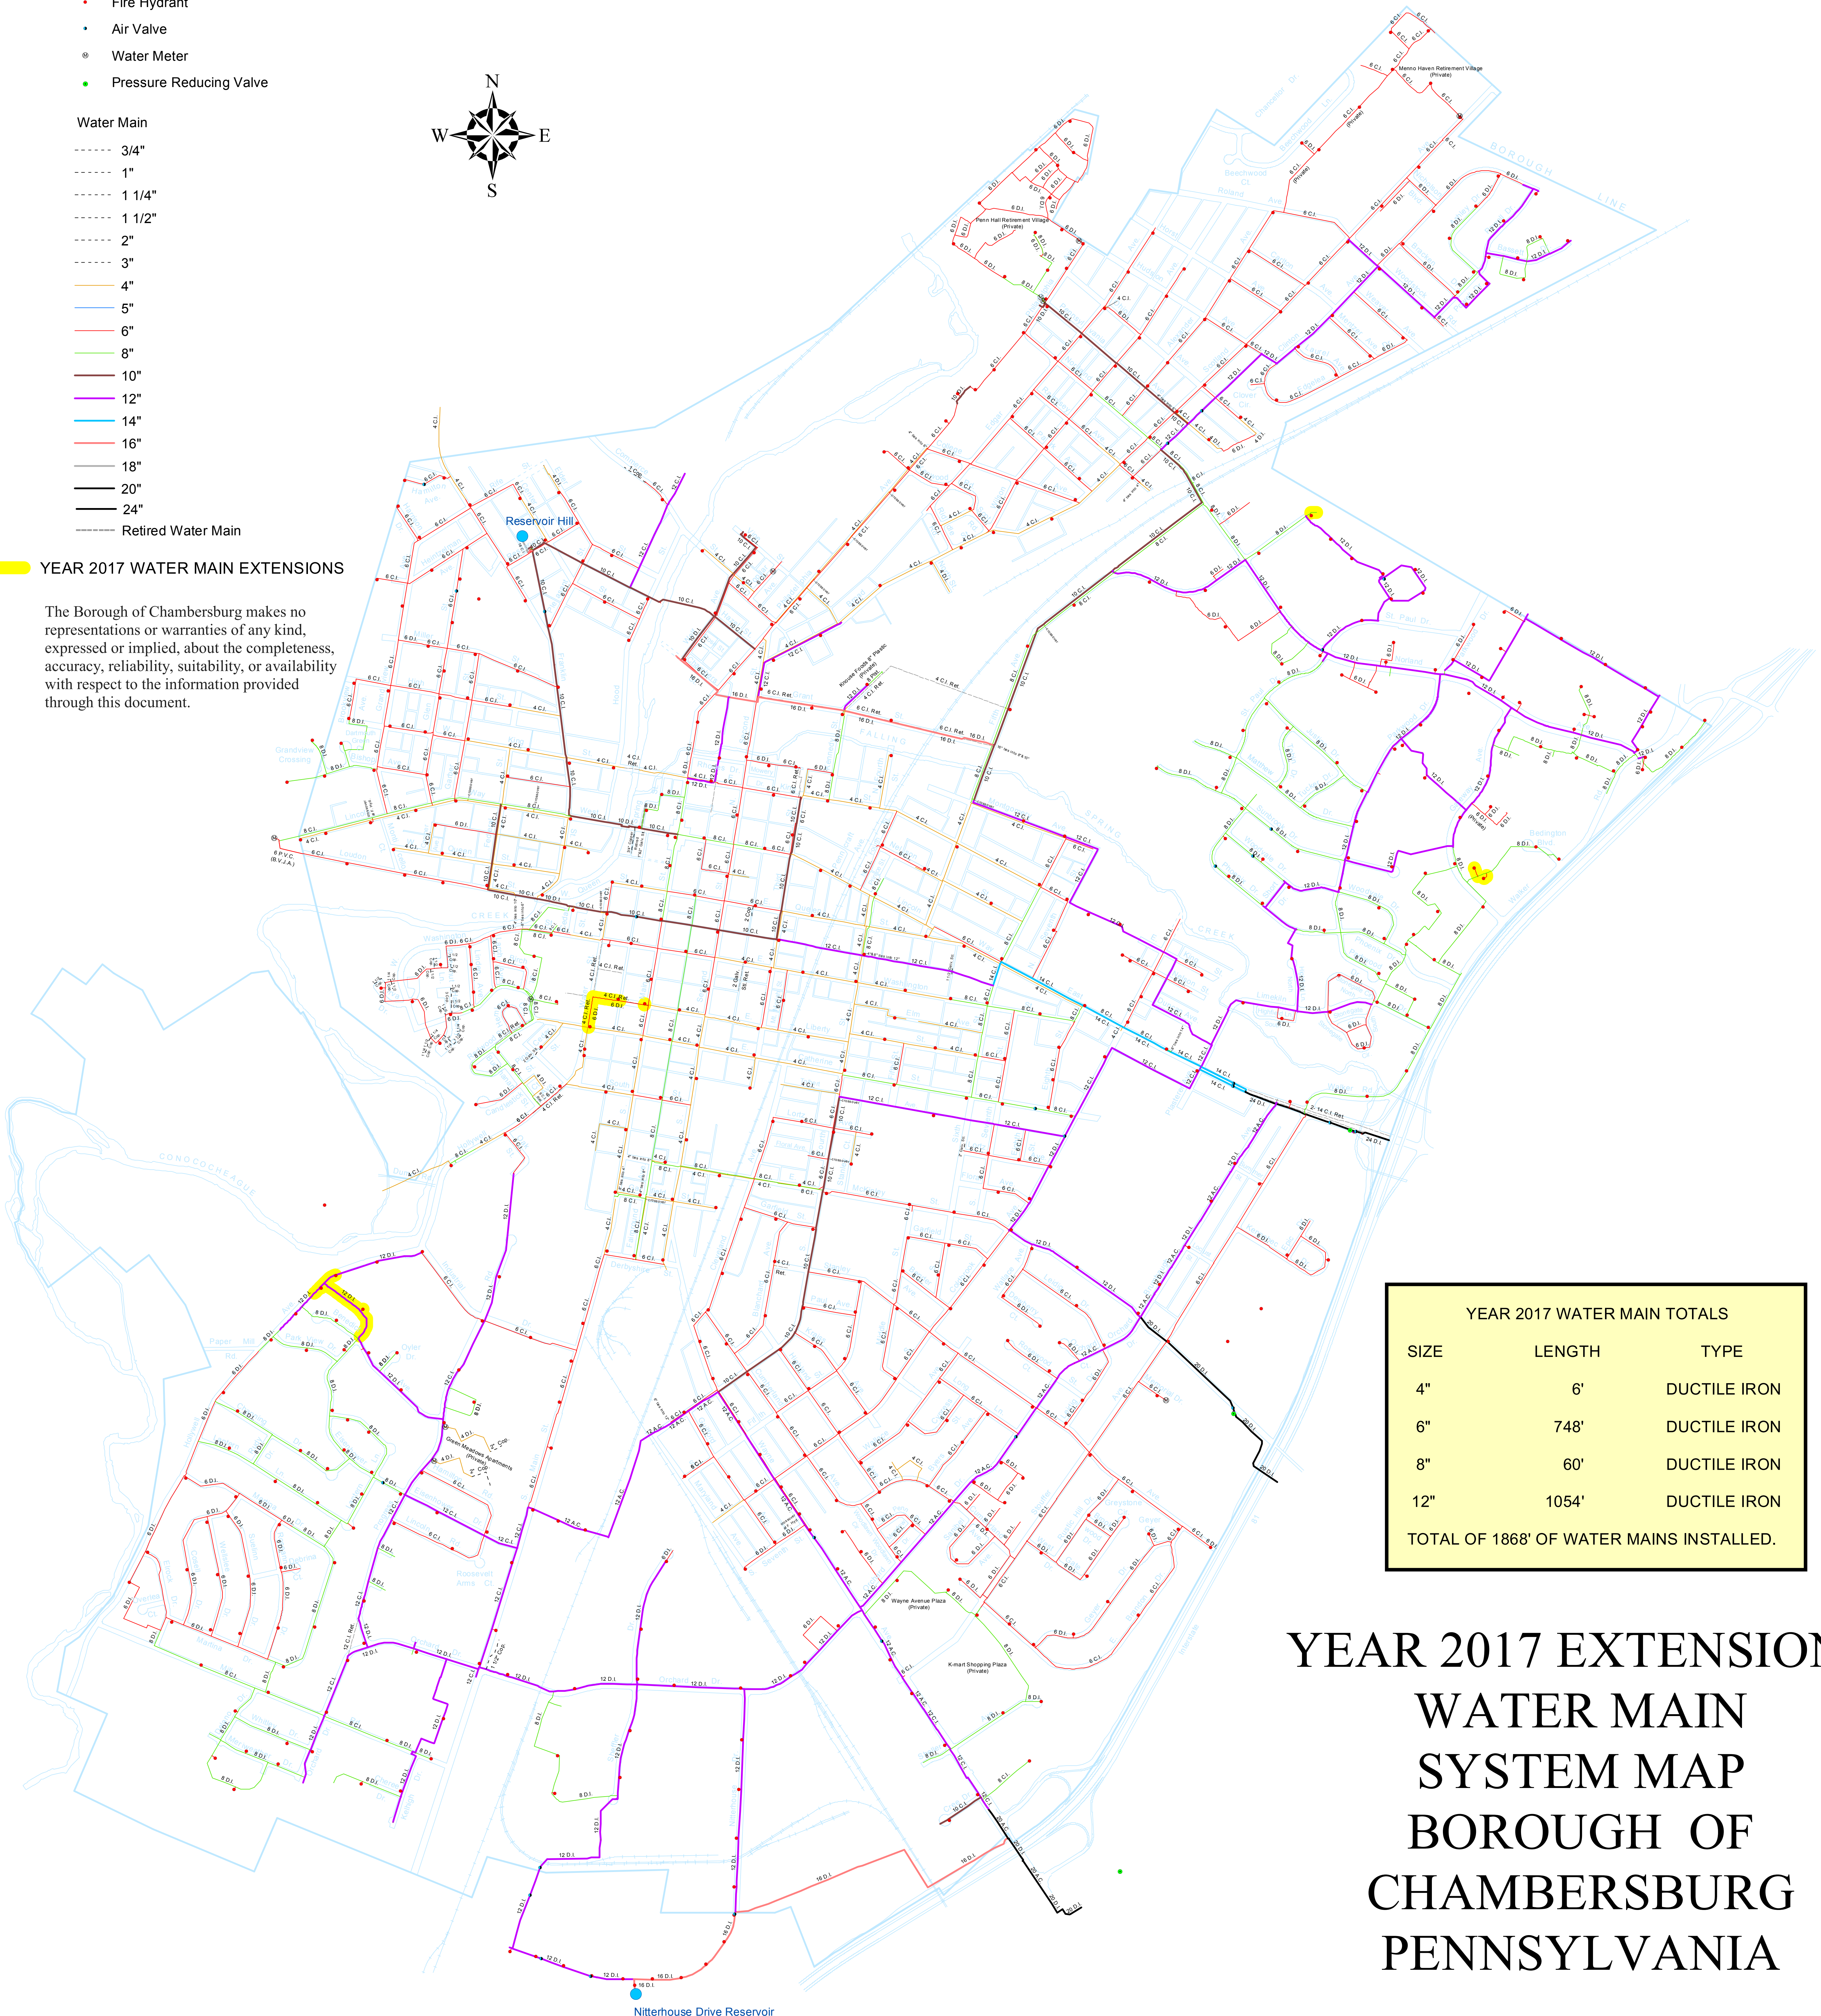

YEAR 2017 WATER MAIN TOTALS		
SIZE	LENGTH	TYPE
4"	6'	DUCTILE IRON
6"	748'	DUCTILE IRON
8"	60'	DUCTILE IRON
12"	1054'	DUCTILE IRON
TOTAL OF 1868' OF WATER MAINS INSTALLED.		

**YEAR 2017 EXTENSIONS  
WATER MAIN  
SYSTEM MAP  
BOROUGH OF  
CHAMBERSBURG  
PENNSYLVANIA**

