



LEGEND

- Pumping Station
- Metering Station
- Manhole
- Clean-out
- Valve

Sanitary Sewer Main

- 6"
- 8"
- 10"
- 12"
- 14"
- 15"
- 16"
- 18"
- 20"
- 21"
- 24"
- 20"x30"
- 27"
- 30"
- 36"
- 42"
- 48"
- - - - - Forcemain

YEAR 2015 SANITARY SEWER EXTENSIONS

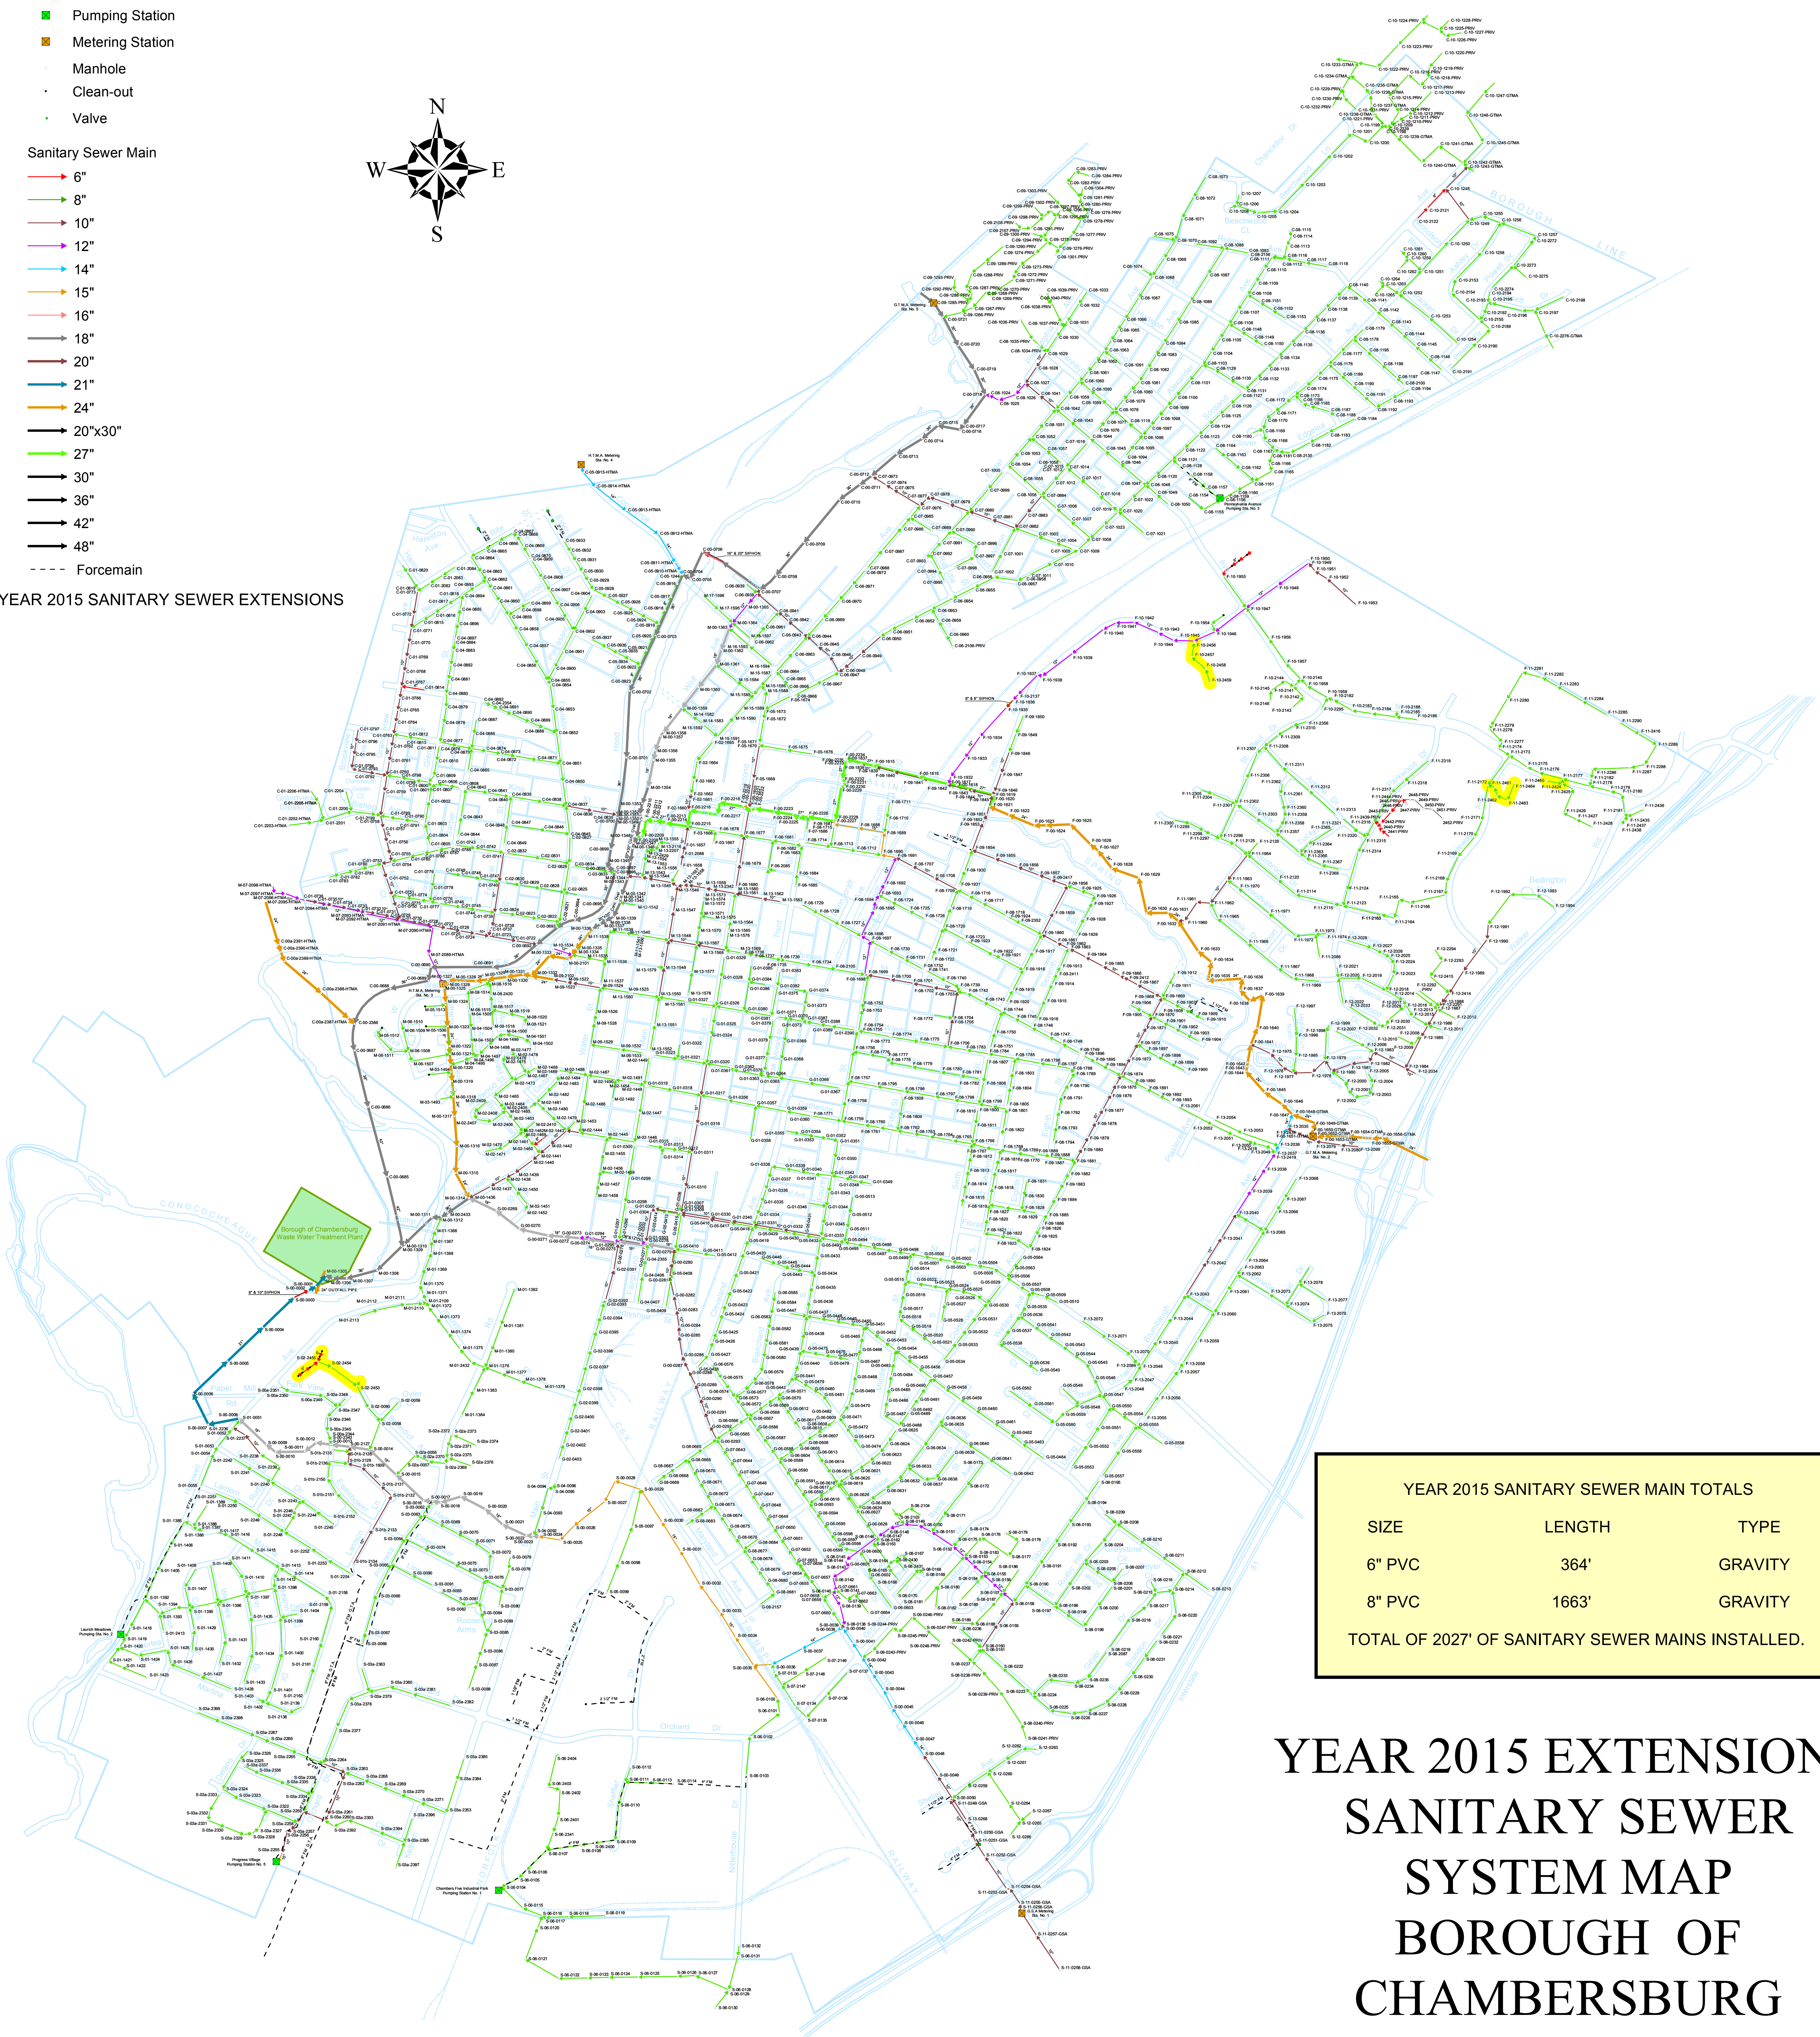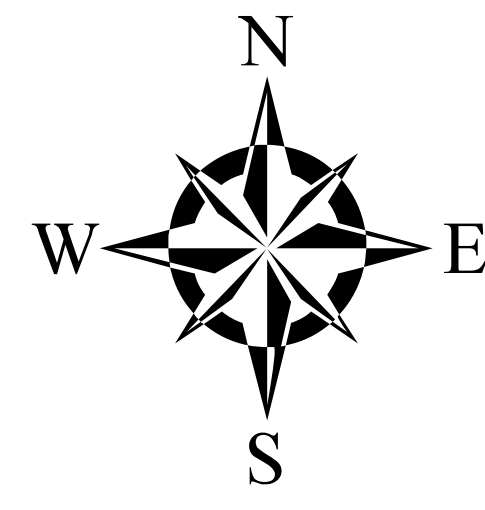

YEAR 2015 SANITARY SEWER MAIN TOTALS		
SIZE	LENGTH	TYPE
6" PVC	364'	GRAVITY
8" PVC	1663'	GRAVITY
TOTAL OF 2027' OF SANITARY SEWER MAINS INSTALLED.		

**YEAR 2015 EXTENSIONS
SANITARY SEWER
SYSTEM MAP
BOROUGH OF
CHAMBERSBURG
PENNSYLVANIA**

